



DRAWING: L:\LEGACY\CAKON\17001\DATA\PROJECTS\60347240-GTA-WEST\900-CAD-GIS\910-CAD\20-SHEETS\60347240-STRAW-MODEL.DWG  
LAYOUT TAB: L1  
LAST SAVED: 05/25/2021 11:49:58 AM  
DRAWN BY:

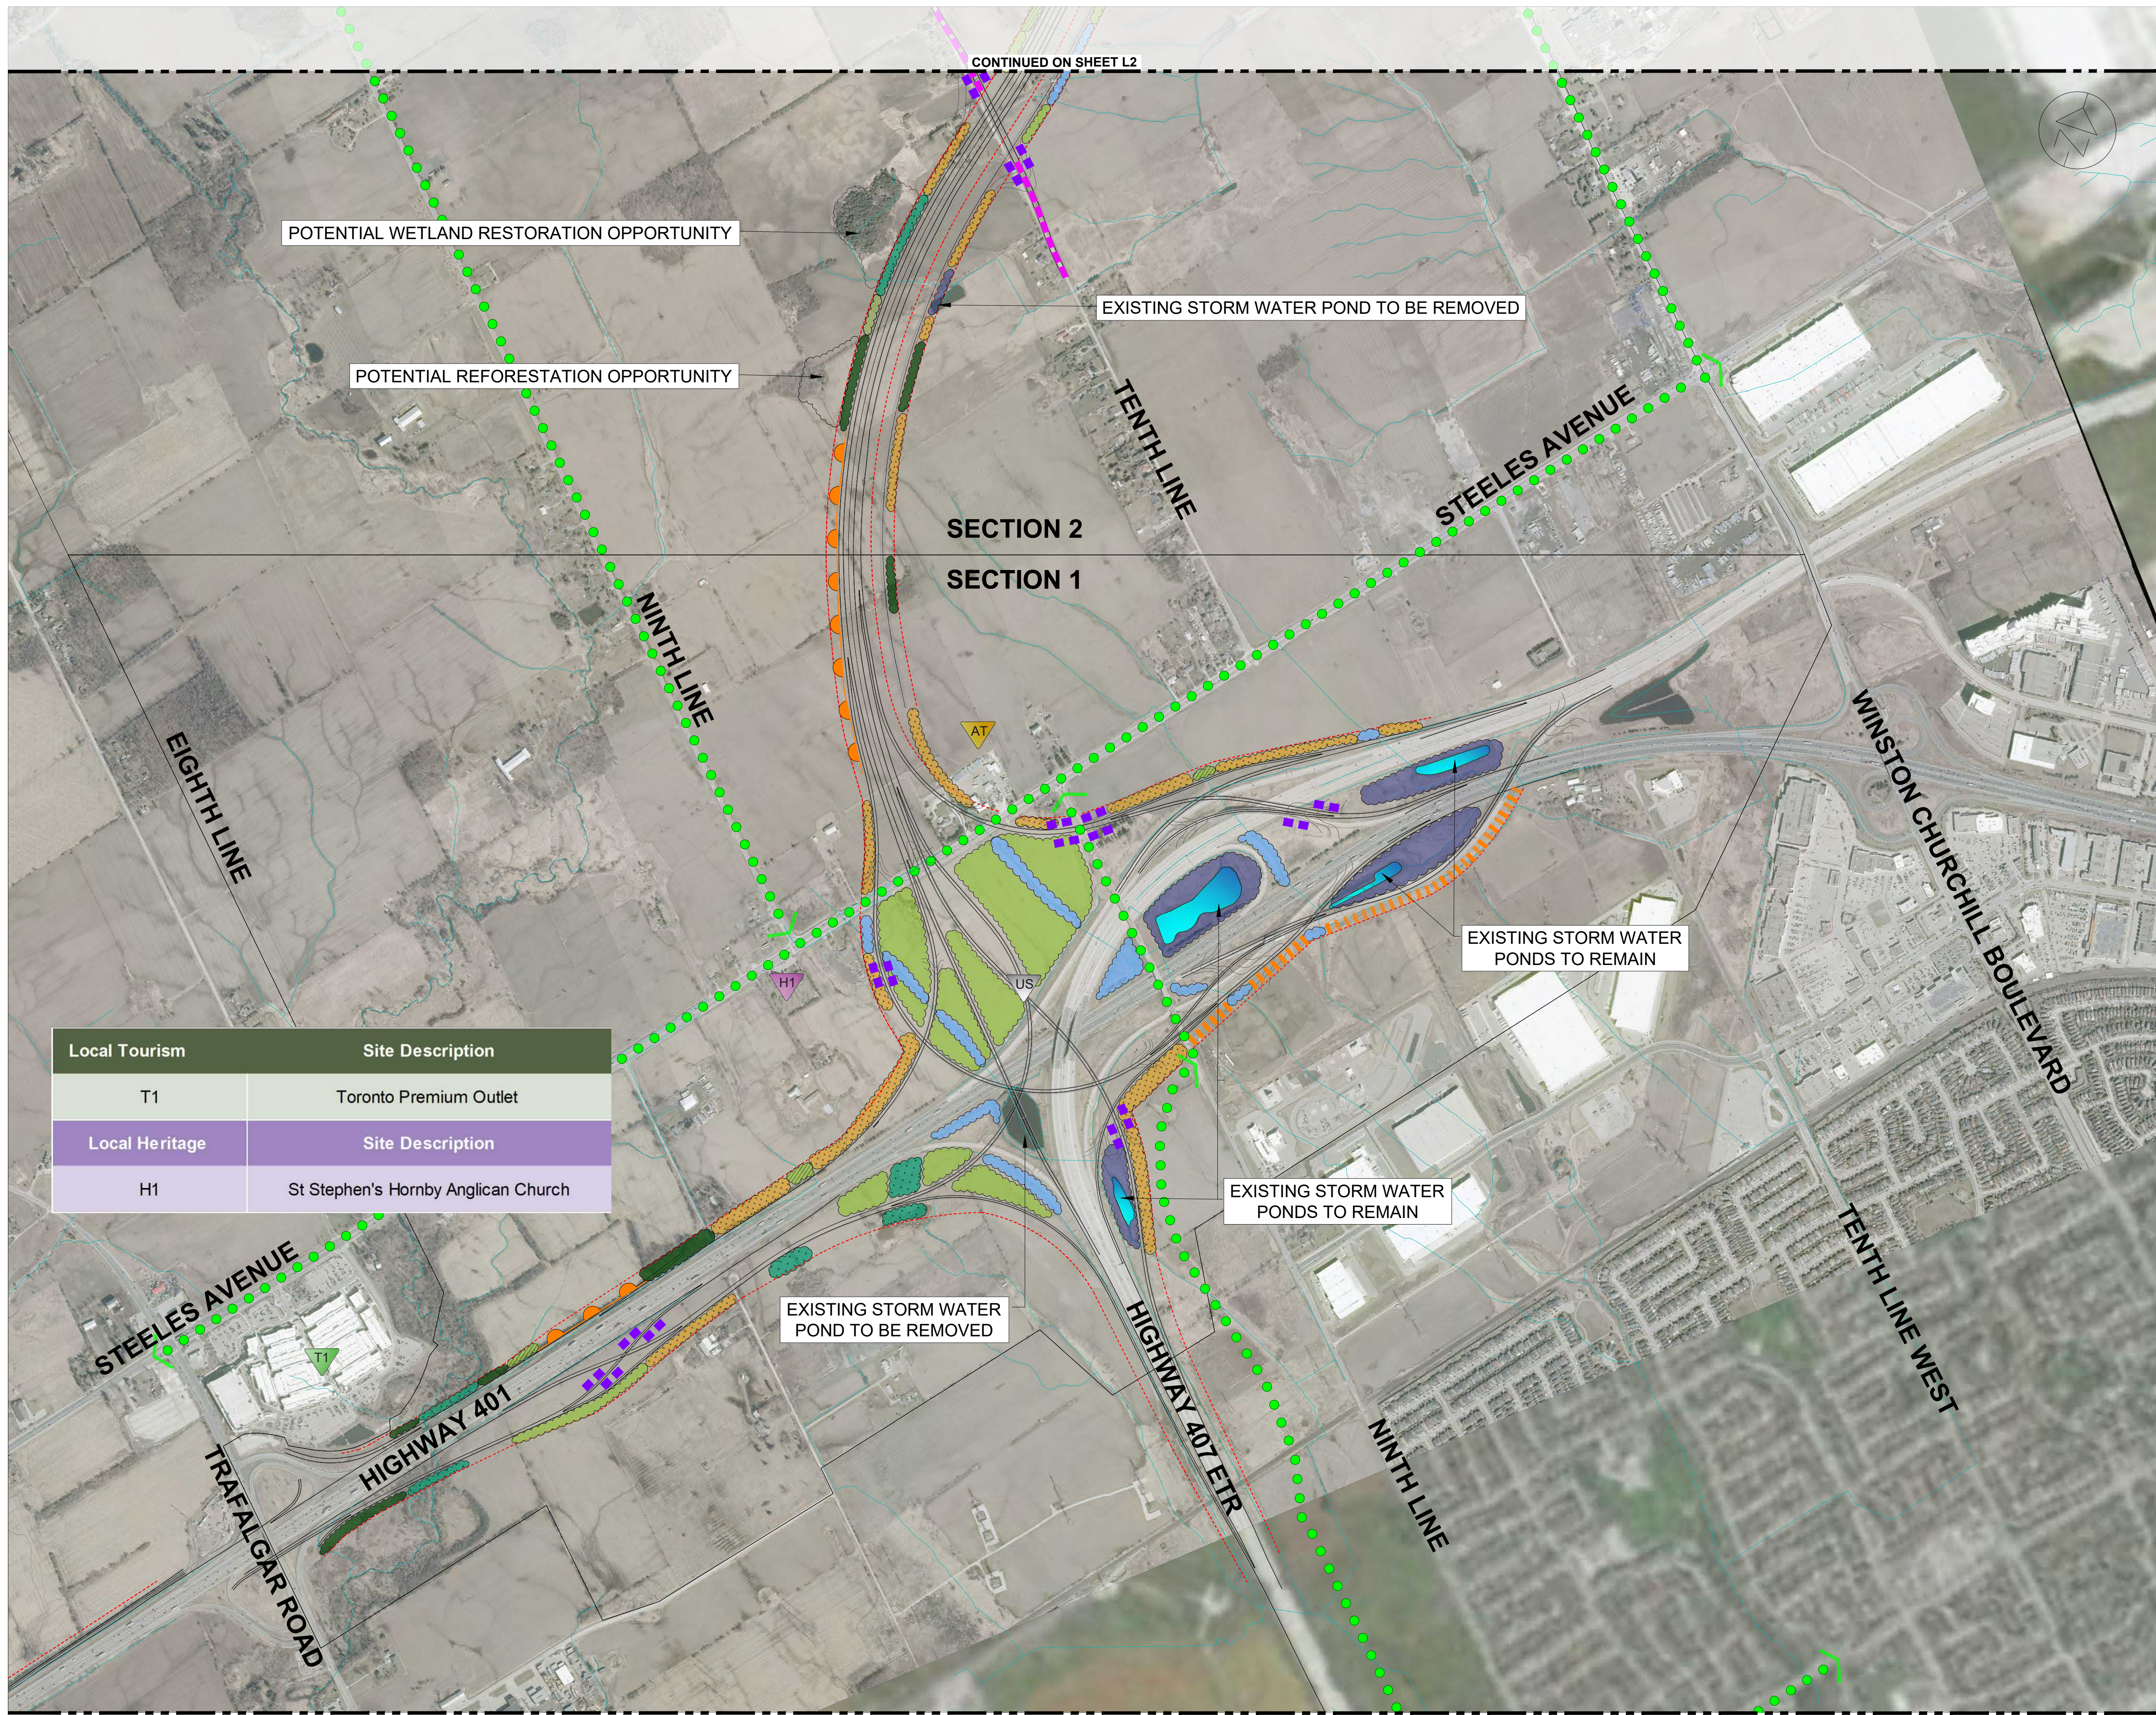

Local Tourism		Site Description	
T1		Toronto Premium Outlet	
Local Heritage		Site Description	
H1		St Stephen's Hornby Anglican Church	

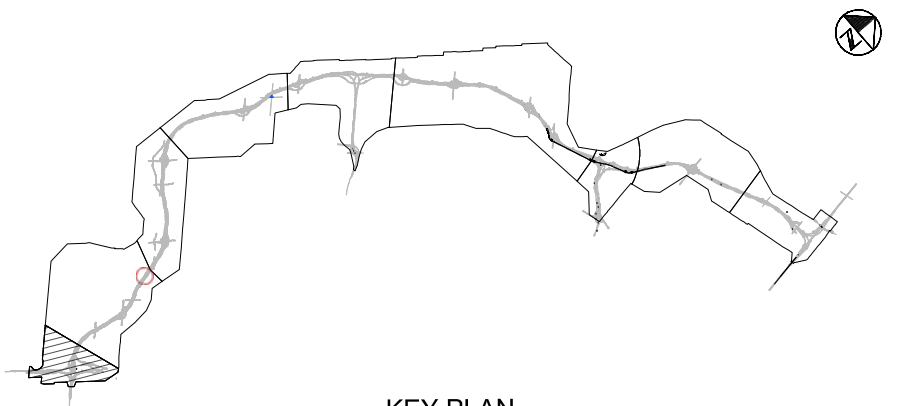

- LEGEND:
- PRELIMINARY HIGHWAY AND TRANSIT CORRIDOR RIGHT-OF-WAY (ALIGNMENT TO BE CONFIRMED)
  - ENHANCED LANDSCAPE PLANTING
  - ENHANCED LANDSCAPE PLANTING - LOW GROW
  - ENHANCED LANDSCAPE PLANTING - DRAINAGE CHANNEL
  - REFORESTATION PLANTING
  - RURAL BUFFER PLANTING
  - WETLAND PLANTING
  - RIPARIAN PLANTING
  - STORMWATER MANAGEMENT LANDSCAPE PLANTING
  - VALLEY RESTORATION / NODE OF INTEREST
  - REGIONAL GATEWAY
  - COMMUNITY GATEWAY
  - GRADING REQUIRED
  - WINDSCREEN
  - WILDLIFE CROSSING
  - DENSE VISUAL VEGETATION SCREEN
  - BANK STABILIZATION
  - PROPOSED MUNICIPAL ROAD REALIGNMENT
  - PROPOSED MUNICIPAL TRAIL
  - EXISTING MUNICIPAL TRAIL
  - UNDER STRUCTURE TREATMENTS (VISIBLE DRIVING UNDER BRIDGE)
  - TOP OF STRUCTURE TREATMENTS (VISIBLE DRIVING OVER BRIDGE)
  - ANTICIPATED TRANSIT STATION ARCHITECTURAL TREATMENT \*TRANSIT STATION LOCATIONS TO BE CONFIRMED
  - LOCAL TOURISM
  - LOCAL HERITAGE

PLAN IS PRELIMINARY AND SUBJECT TO CHANGE.

01	20/05/21		PRELIMINARY CVP	
NO	Date	By	REVISIONS	MANU CAD



TITLE  
GTA WEST  
HIGHWAY AND TRANSIT CORRIDOR  
COMMUNITY VALUE PLAN  
ALTERNATIVE S1-2

Scale 1:8000	Drawing NO SHEET L1 OF L9
-----------------	------------------------------