


Local Tourism	Site Description
T7	Kooner Farms

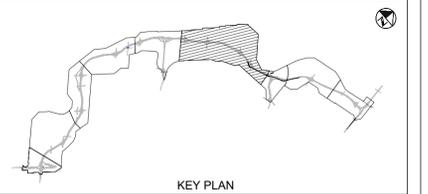

- LEGEND:**
- PRELIMINARY HIGHWAY AND TRANSIT CORRIDOR RIGHT-OF-WAY (ALIGNMENT TO BE CONFIRMED)
  - ENHANCED LANDSCAPE PLANTING - LOW GROW
  - ENHANCED LANDSCAPE PLANTING - DRAINAGE CHANNEL
  - REFORESTATION PLANTING
  - RURAL BUFFER PLANTING
  - WETLAND PLANTING
  - RIPARIAN PLANTING
  - STORMWATER MANAGEMENT LANDSCAPE PLANTING
  - VALLEY RESTORATION / NODE OF INTEREST
  - REGIONAL GATEWAY
  - COMMUNITY GATEWAY
  - GRADING REQUIRED
  - WINDSCREEN
  - WILDLIFE CROSSING
  - DENSE VISUAL VEGETATION SCREEN
  - BANK STABILIZATION
  - PROPOSED MUNICIPAL ROAD REALIGNMENT
  - PROPOSED MUNICIPAL TRAIL
  - EXISTING MUNICIPAL TRAIL
  - UNDER STRUCTURE TREATMENTS (VISIBLE DRIVING UNDER BRIDGE)
  - TOP OF STRUCTURE TREATMENTS (VISIBLE DRIVING OVER BRIDGE)
  - ANTICIPATED TRANSIT STATION ARCHITECTURAL TREATMENT \*TRANSIT STATION LOCATIONS TO BE CONFIRMED
  - LOCAL TOURISM
  - LOCAL HERITAGE


PLAN IS PRELIMINARY AND SUBJECT TO CHANGE.

NO	Date	By	REVISIONS	MANU CAD
01	20/05/21		PRELIMINARY CVP	



TITLE  
**GTA WEST**  
 HIGHWAY AND TRANSIT CORRIDOR  
 COMMUNITY VALUE PLAN  
 ALTERNATIVE S6-1 / S6-1M

Scale 1:8000 Drawing NO SHEET L6 OF L9

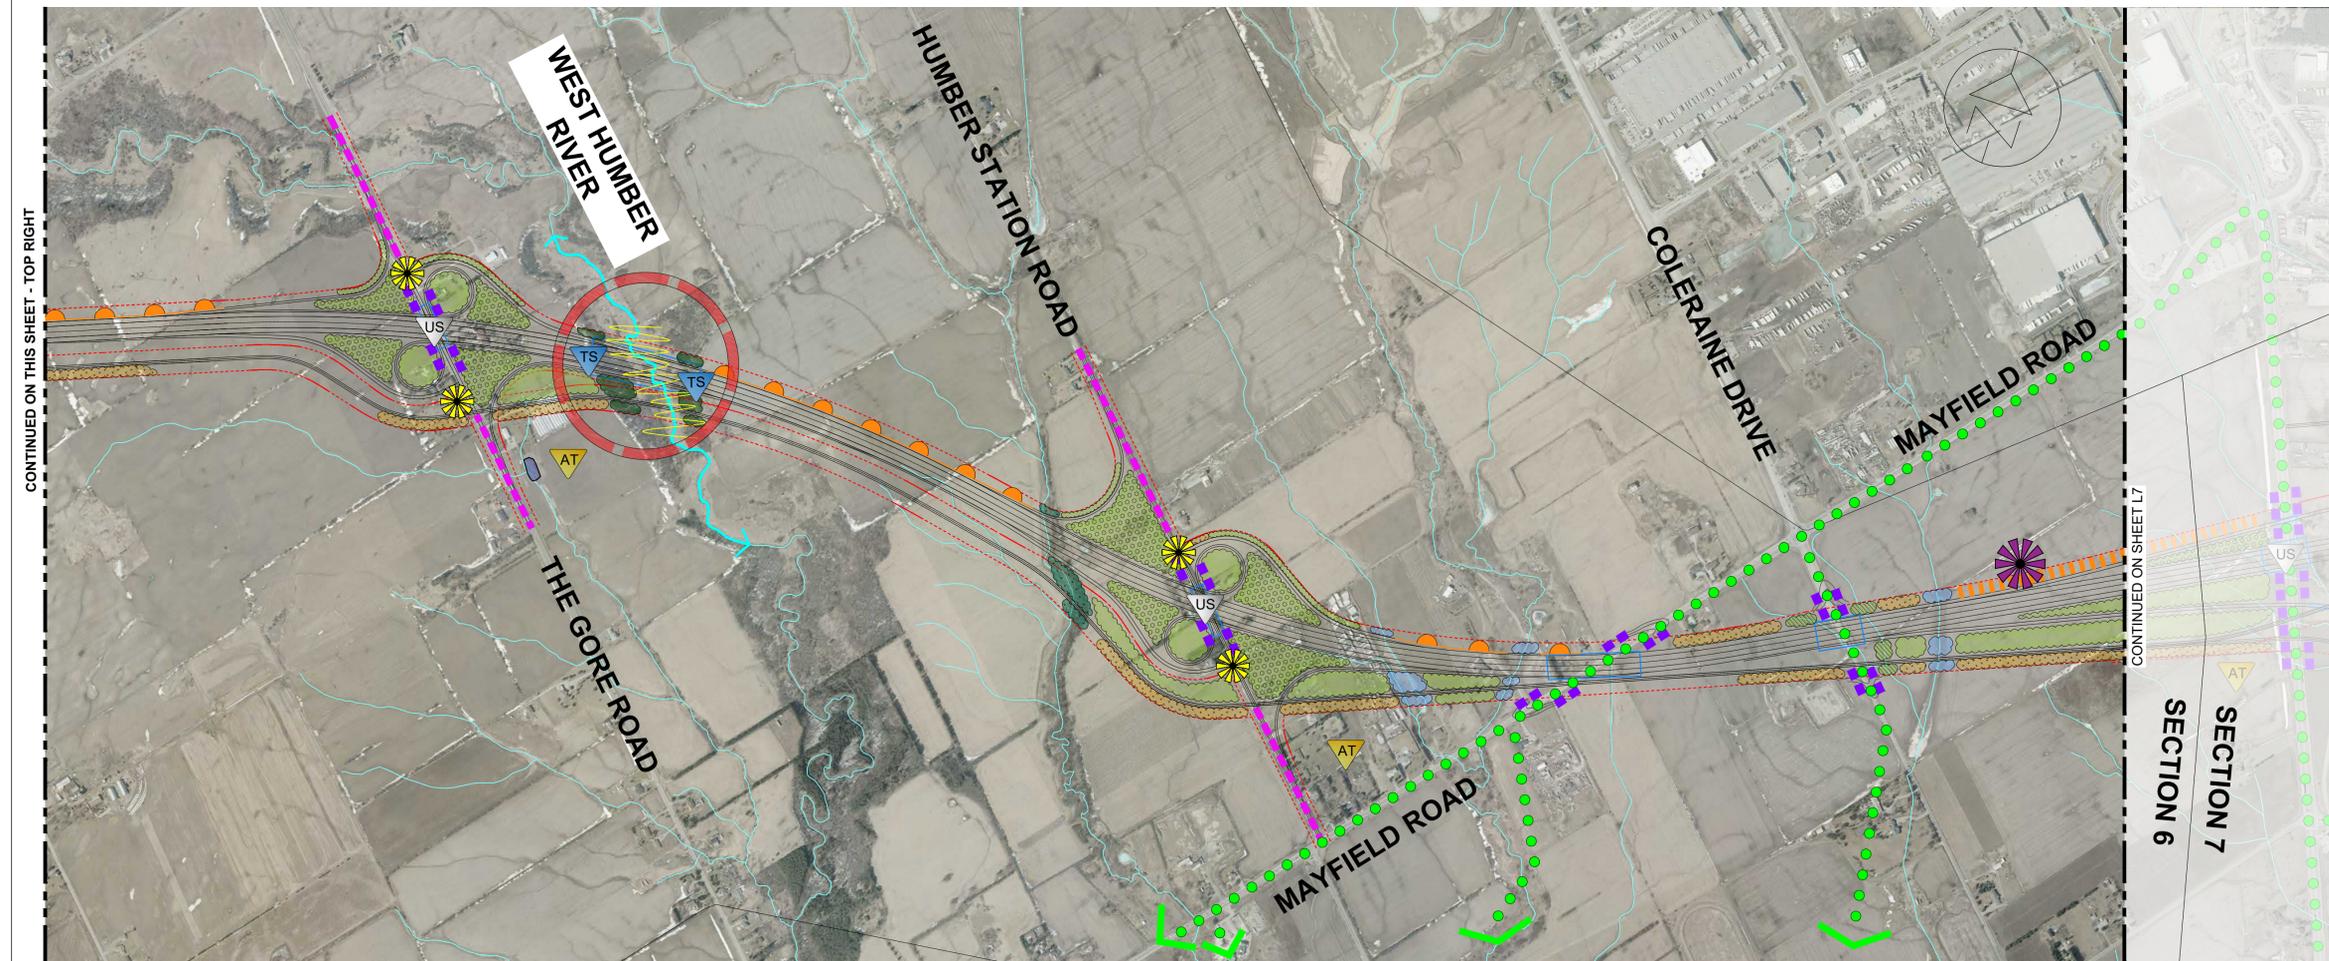

DRAWING: C:\USERS\CAMH072560\CORP\APPDATA\LOCAL\TEMP\APUBUILD\_207716\STRAW\_MODEL\_WSP.DWG  
 LAYOUT TAB: L6  
 REVISED BY:  
 LAST SAVED: 05/25/2021 Time: 03:44:18 PM  
 DRAWN BY: